


Leveling grit

REGUPOL comfort S1

on wooden ceiling

on wooden beam ceiling

on solid wood ceiling

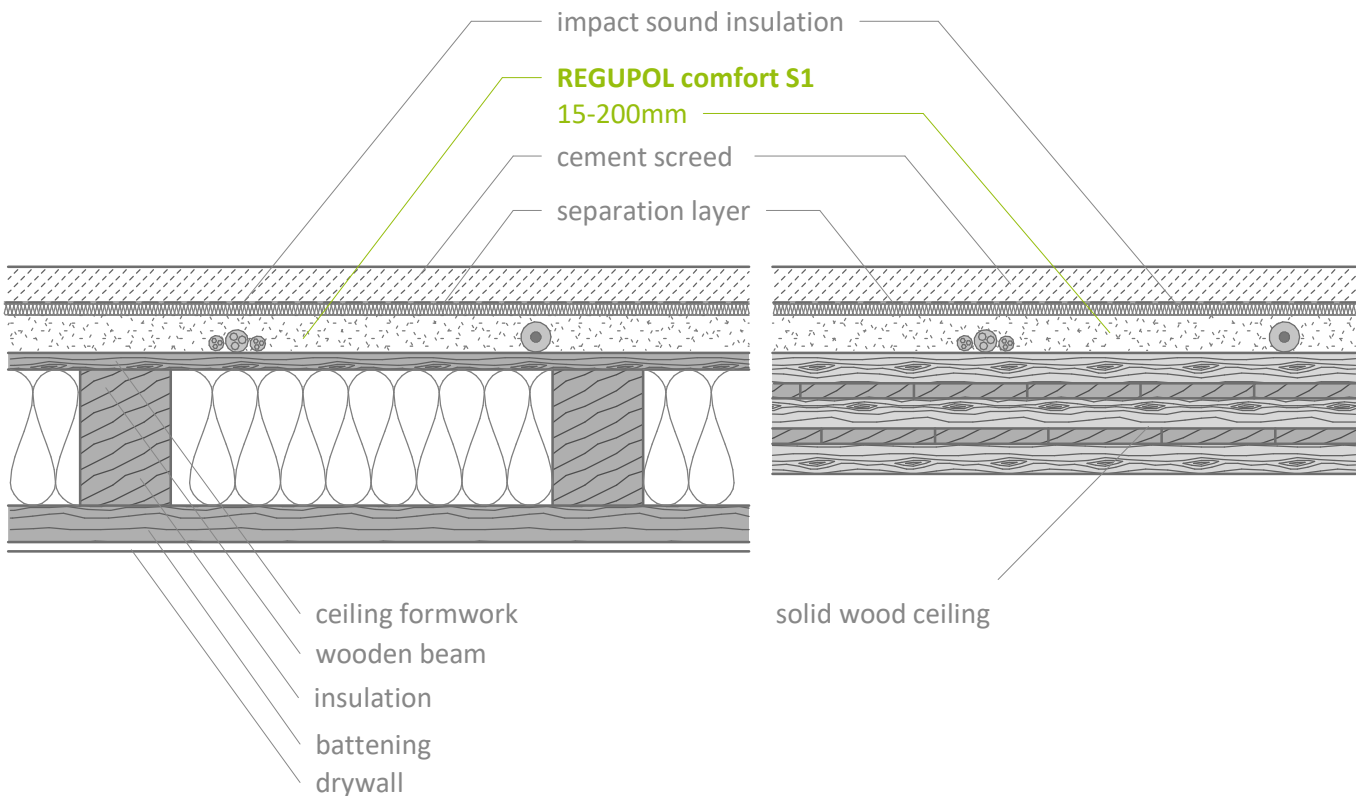

Contact

REGUPOL BSW GmbH
 Am Hilgenacker 24
 57319 Bad Berleburg
 GERMANY
 www.regupol.com

Notes

Adjacent trades are only shown schematically and in parts. The applicability and other conditions or constraints need to be checked by the customer or user on their own responsibility. The technical data sheets, installation instructions and local conditions need to be considered.

Project:

 Project-No.: ---
 Detail: VSCHW-08-02-EN
 Drawn by: P. Klein, Projektwerk GmbH
 Date: 02.09.2020
 Scale: 1 : 10